


JAMES MADISON UNIVERSITY  
MASTER SITE PLAN  
HARRISONBURG, VIRGINIA

SCALE: 1"=200'

TOTAL CAMPUS ACREAGE: 71.69

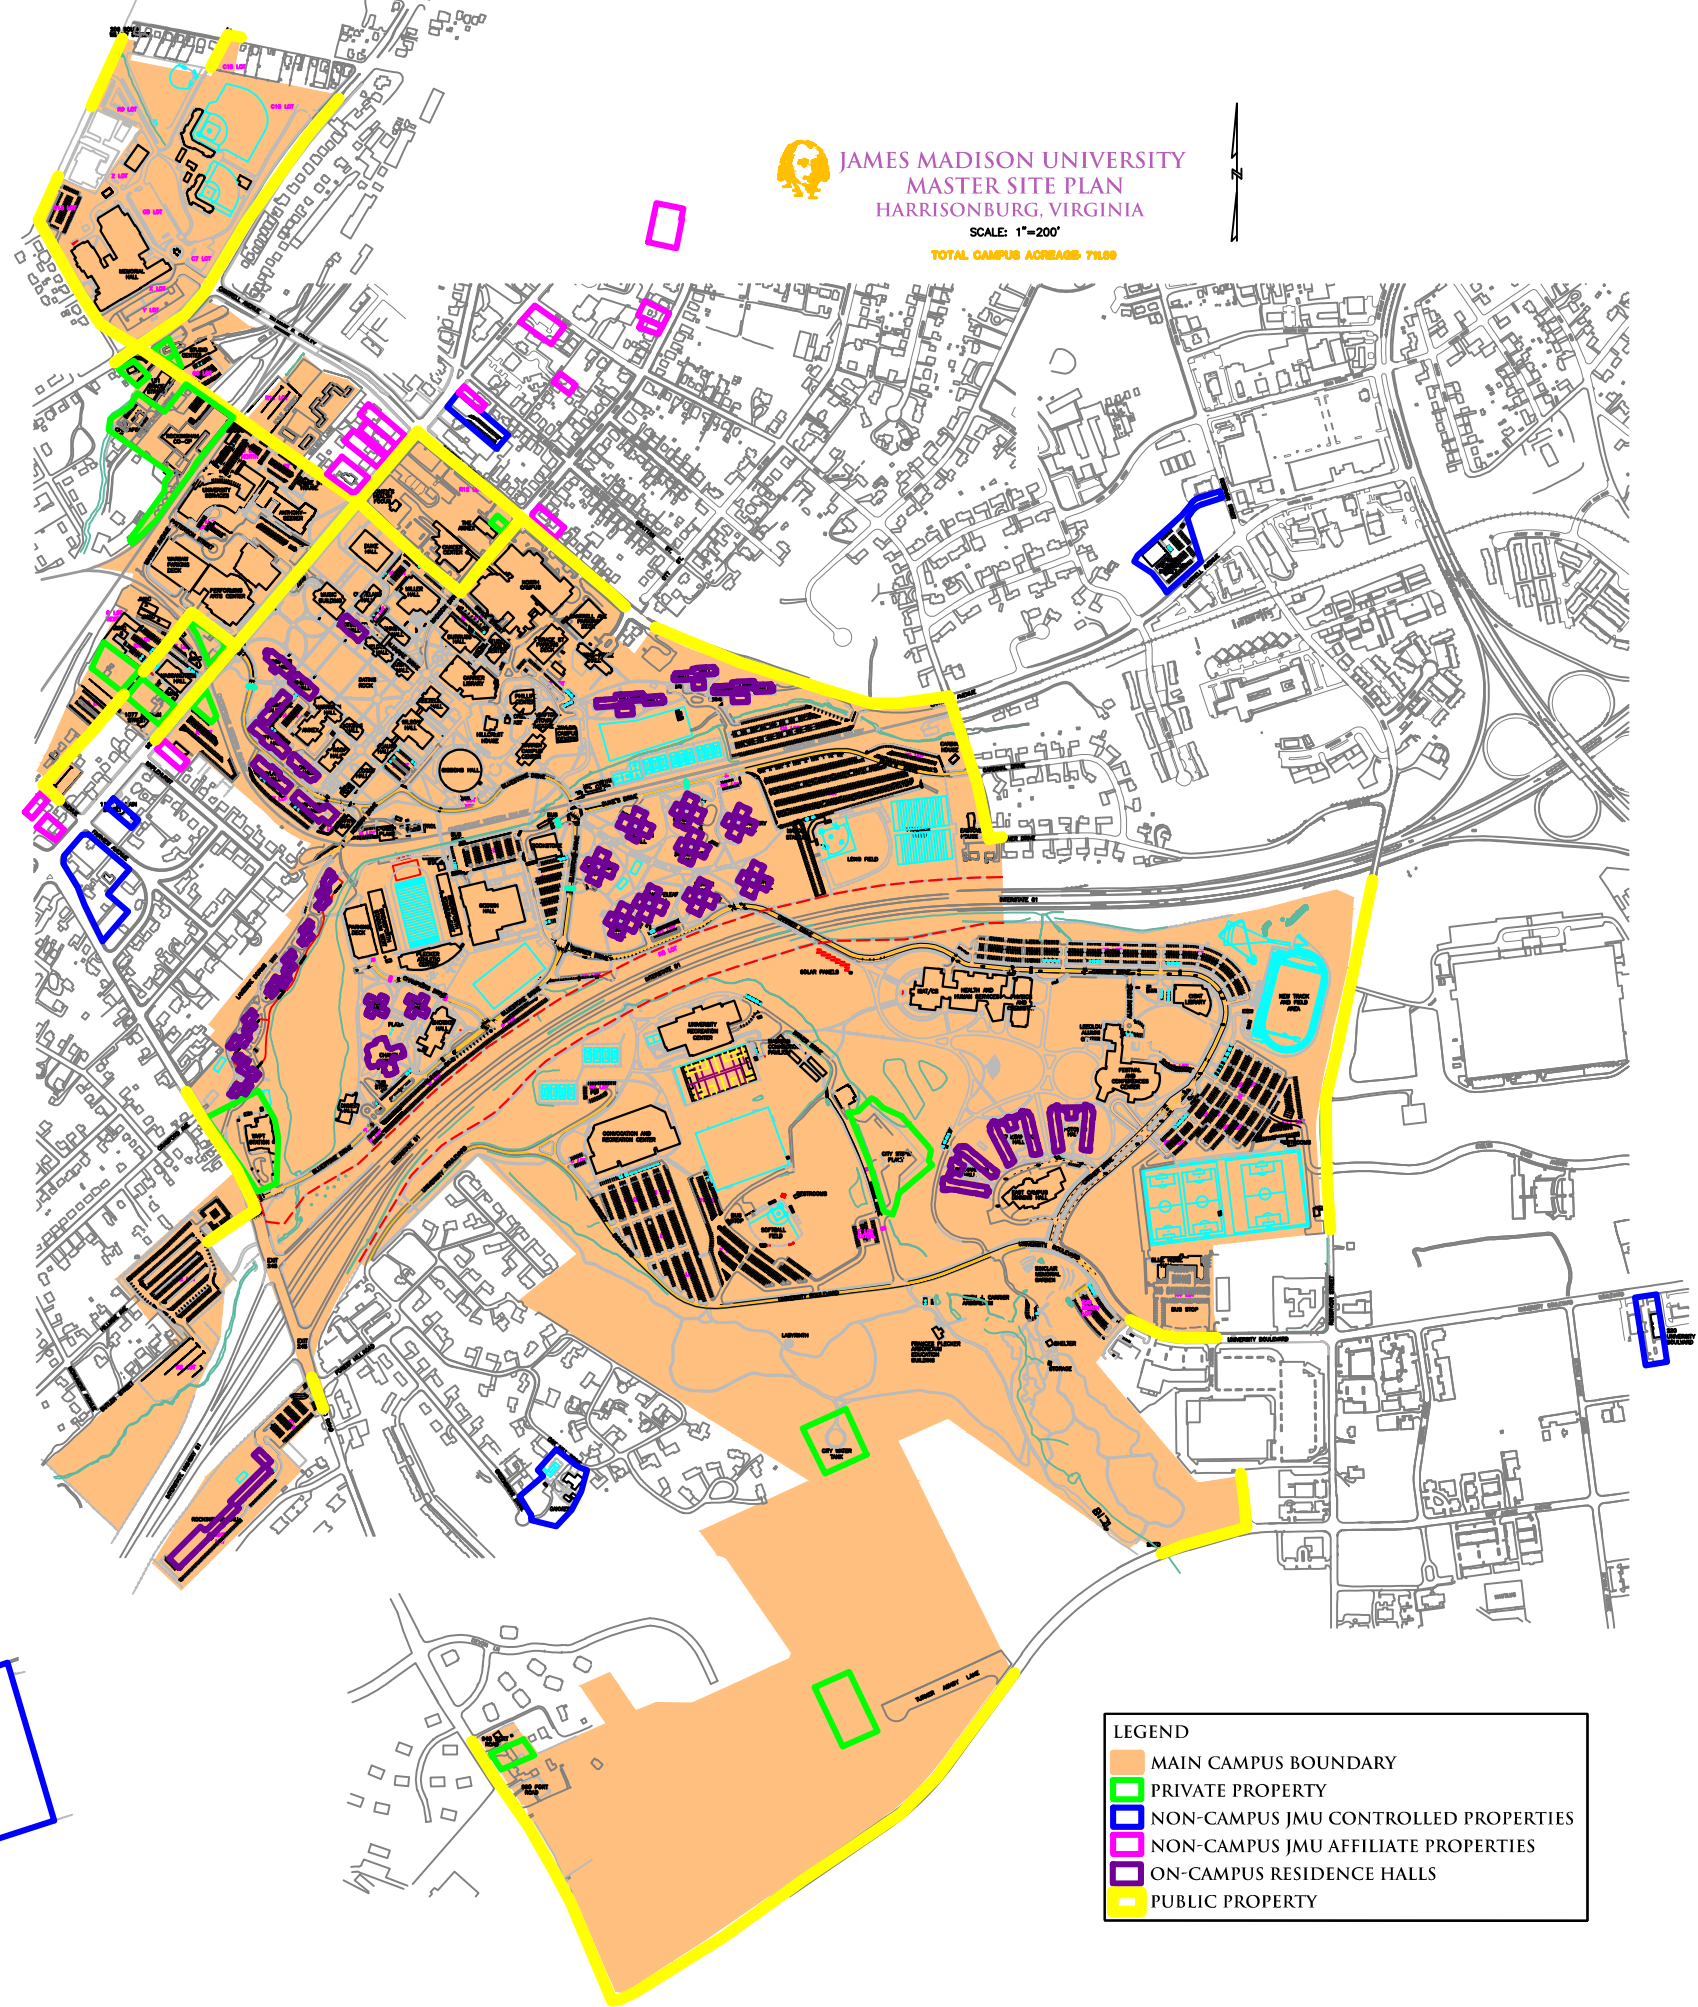

LEGEND	
	MAIN CAMPUS BOUNDARY
	PRIVATE PROPERTY
	NON-CAMPUS JMU CONTROLLED PROPERTIES
	NON-CAMPUS JMU AFFILIATE PROPERTIES
	ON-CAMPUS RESIDENCE HALLS
	PUBLIC PROPERTY